


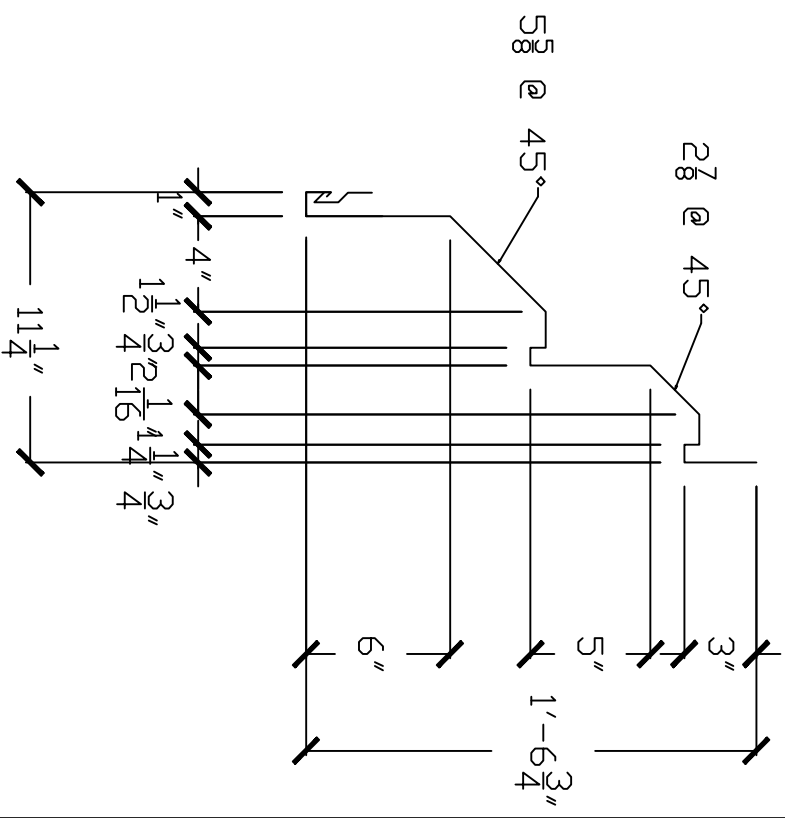

Item #C-101			
1 of 1	Drawn by MC	Date 4/9/08	Scale 1-1/2"=1'
DECOR ARCH PRDD.			