
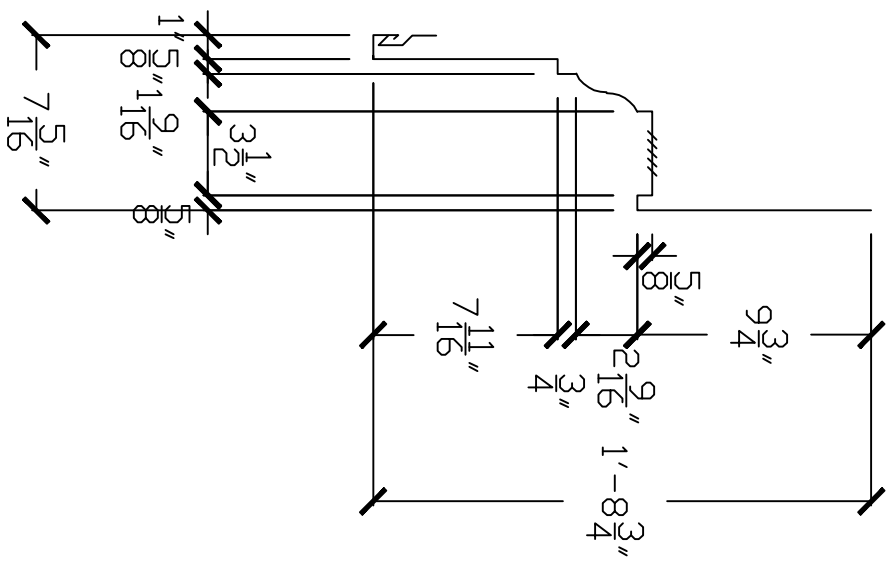


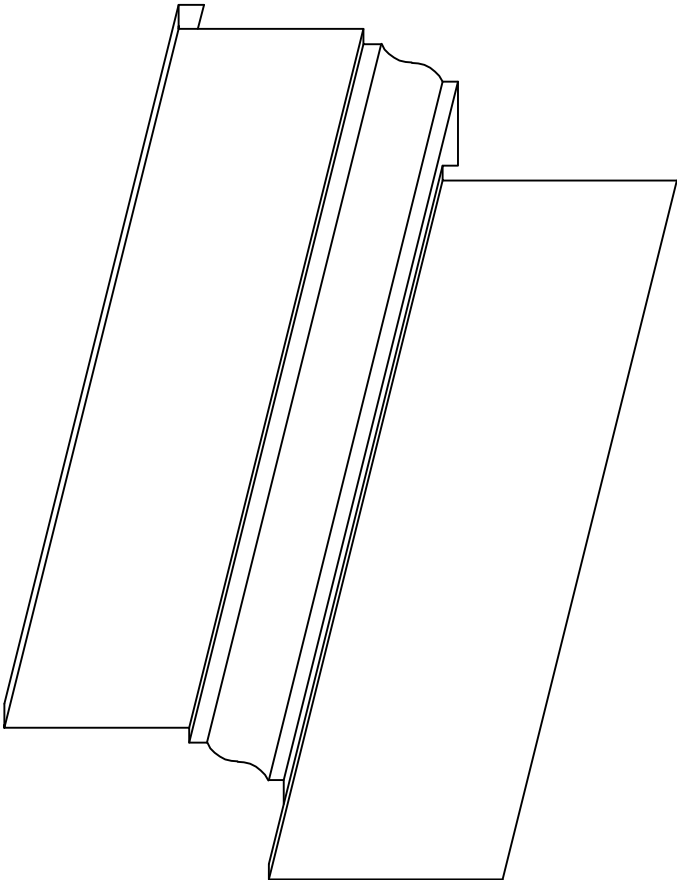

Item #C-103

1 of 1	Drawn by MC	Date 4/9/08	Scale 1-1/2"=1'
--------	----------------	----------------	--------------------

DECOR ARCH PRDD.