



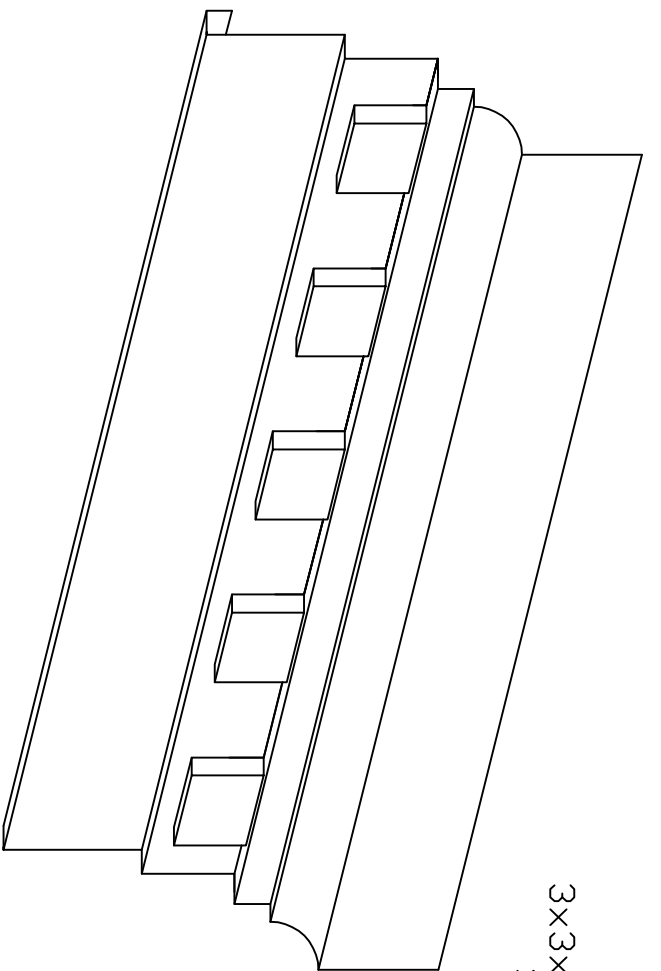

3x3x3/4 Dentils
Spaced 4"

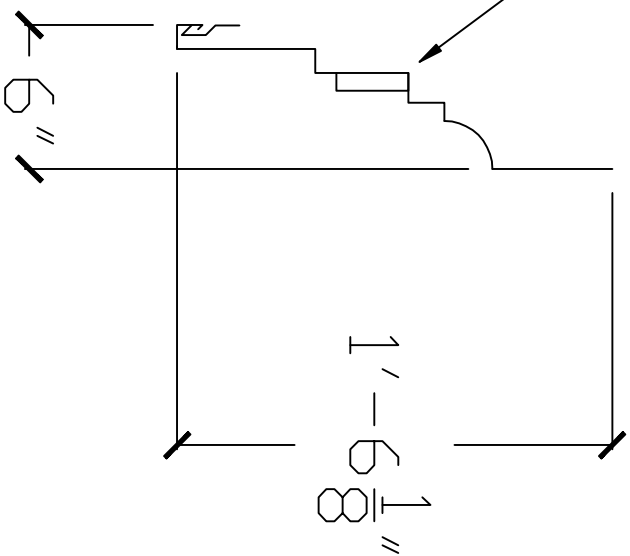

Item #C-108

1 of 1	Drawn by MC	Date 4/28/08	Scale 1-1/2"=1'
--------	----------------	-----------------	--------------------

DECOR ARCH PRDD.